

AZALEA

CLIFTON APARTMENTS
CAPE TOWN - SOUTH AFRICA
**PROJECT DESIGN ARCHITECT
ISSUE FOR SDP**

03-08-2017

WATG
Wimberly
INTERIORS

strategy planning architecture landscape interiors
london | 44 0 20 7906 6600 | watg.com

DRAWING TITLE

ASK-0051	1 SITE SURVEY - ZONING CONSTRAINTS
ASK-0051	2 FLOOR PLAN - B2 - ENTRY
ASK-0051	3 FLOOR PLAN - B1
ASK-0051	4 FLOOR PLAN - GROUND LEVEL
ASK-0051	5 FLOOR PLAN - L1
ASK-0051	6 FLOOR PLAN - L2
ASK-0051	7 FLOOR PLAN - L3
ASK-0051	8 FLOOR PLAN - L4
ASK-0051	9 FLOOR PLAN - L5
ASK-0051	10 FLOOR PLAN - L6
ASK-0051	11 FLOOR PLAN - L7
ASK-0051	12 FLOOR PLAN - L8
ASK-0051	13 ROOF PLAN
ASK-0051	14 SECTION A
ASK-0051	15 SECTION B / C
ASK-0051	16 SECTION D
ASK-0051	17 BLDG. ELEVATION - WEST
ASK-0051	18 BLDG. ELEVATION - NORTH
ASK-0051	19 BLDG. ELEVATION - EAST
ASK-0051	20 BLDG. ELEVATION - SOUTH
ASK-0051	21 FLOOR SPACE DIAGRAM
ASK-0051	22 FLOOR SPACE DIAGRAM
ASK-0051	23 COVERAGE DIAGRAM
ASK-0051	24 BUILD UPON DIAGRAM
ASK-0051	25 AREA

ISSUES | REVISIONS
 no. date issue
 1 - 24/04/2017 - ISSUE FOR INITIAL CONCEPT REV.
 2 - 07/07/2017 - ISSUE FOR SDP
 3 - 31/07/2017 - ISSUE FOR SDP - REV. A
 4 - 03/08/2017 - ISSUE FOR SDP - REV. B

NOTICE
NOT FOR CONSTRUCTION
 NOTICE: This document and its contents are the copyright of the designer. Any party making this document does so on condition and agrees that subsequent contented herein shall not be published in whole or in part or distributed to third parties without the express prior written consent of WATG. All information on these drawings are for aesthetic content only.

CLIENT

 D'AREALTY
 LIFESTYLE ARTISTRY



PROJECT MANAGER

 MDA
 MITCHELL DU PLESSIS ASSOCIATES

PLANNING CONSULTANT

 TOMMY BRUMMER
 TOWN PLANNERS

GEOTECHNICAL ENGINEERS
 M/VAN WIERINGEN & ASSOCIATES

ARCHITECT OF RECORD

 Fabian Architects

 Make Architects & Interior Studio

PROJECT DESIGN ARCHITECT

WATG


strategy planning architecture landscape interiors
 london | +44 20 7906 6600 watg.com

AZALEA
 APARTMENTS


ERVEN 46 & 47
 (TO BE CONSOLIDATED)
 CLIFTON, CAPE TOWN

sheet title
 project no. 167122 03-08-2017
 checked by: NC
 drawn by: EG
 scale: 1/50 @ A0
 revision: B

ASK-0051-1
 sheet no.

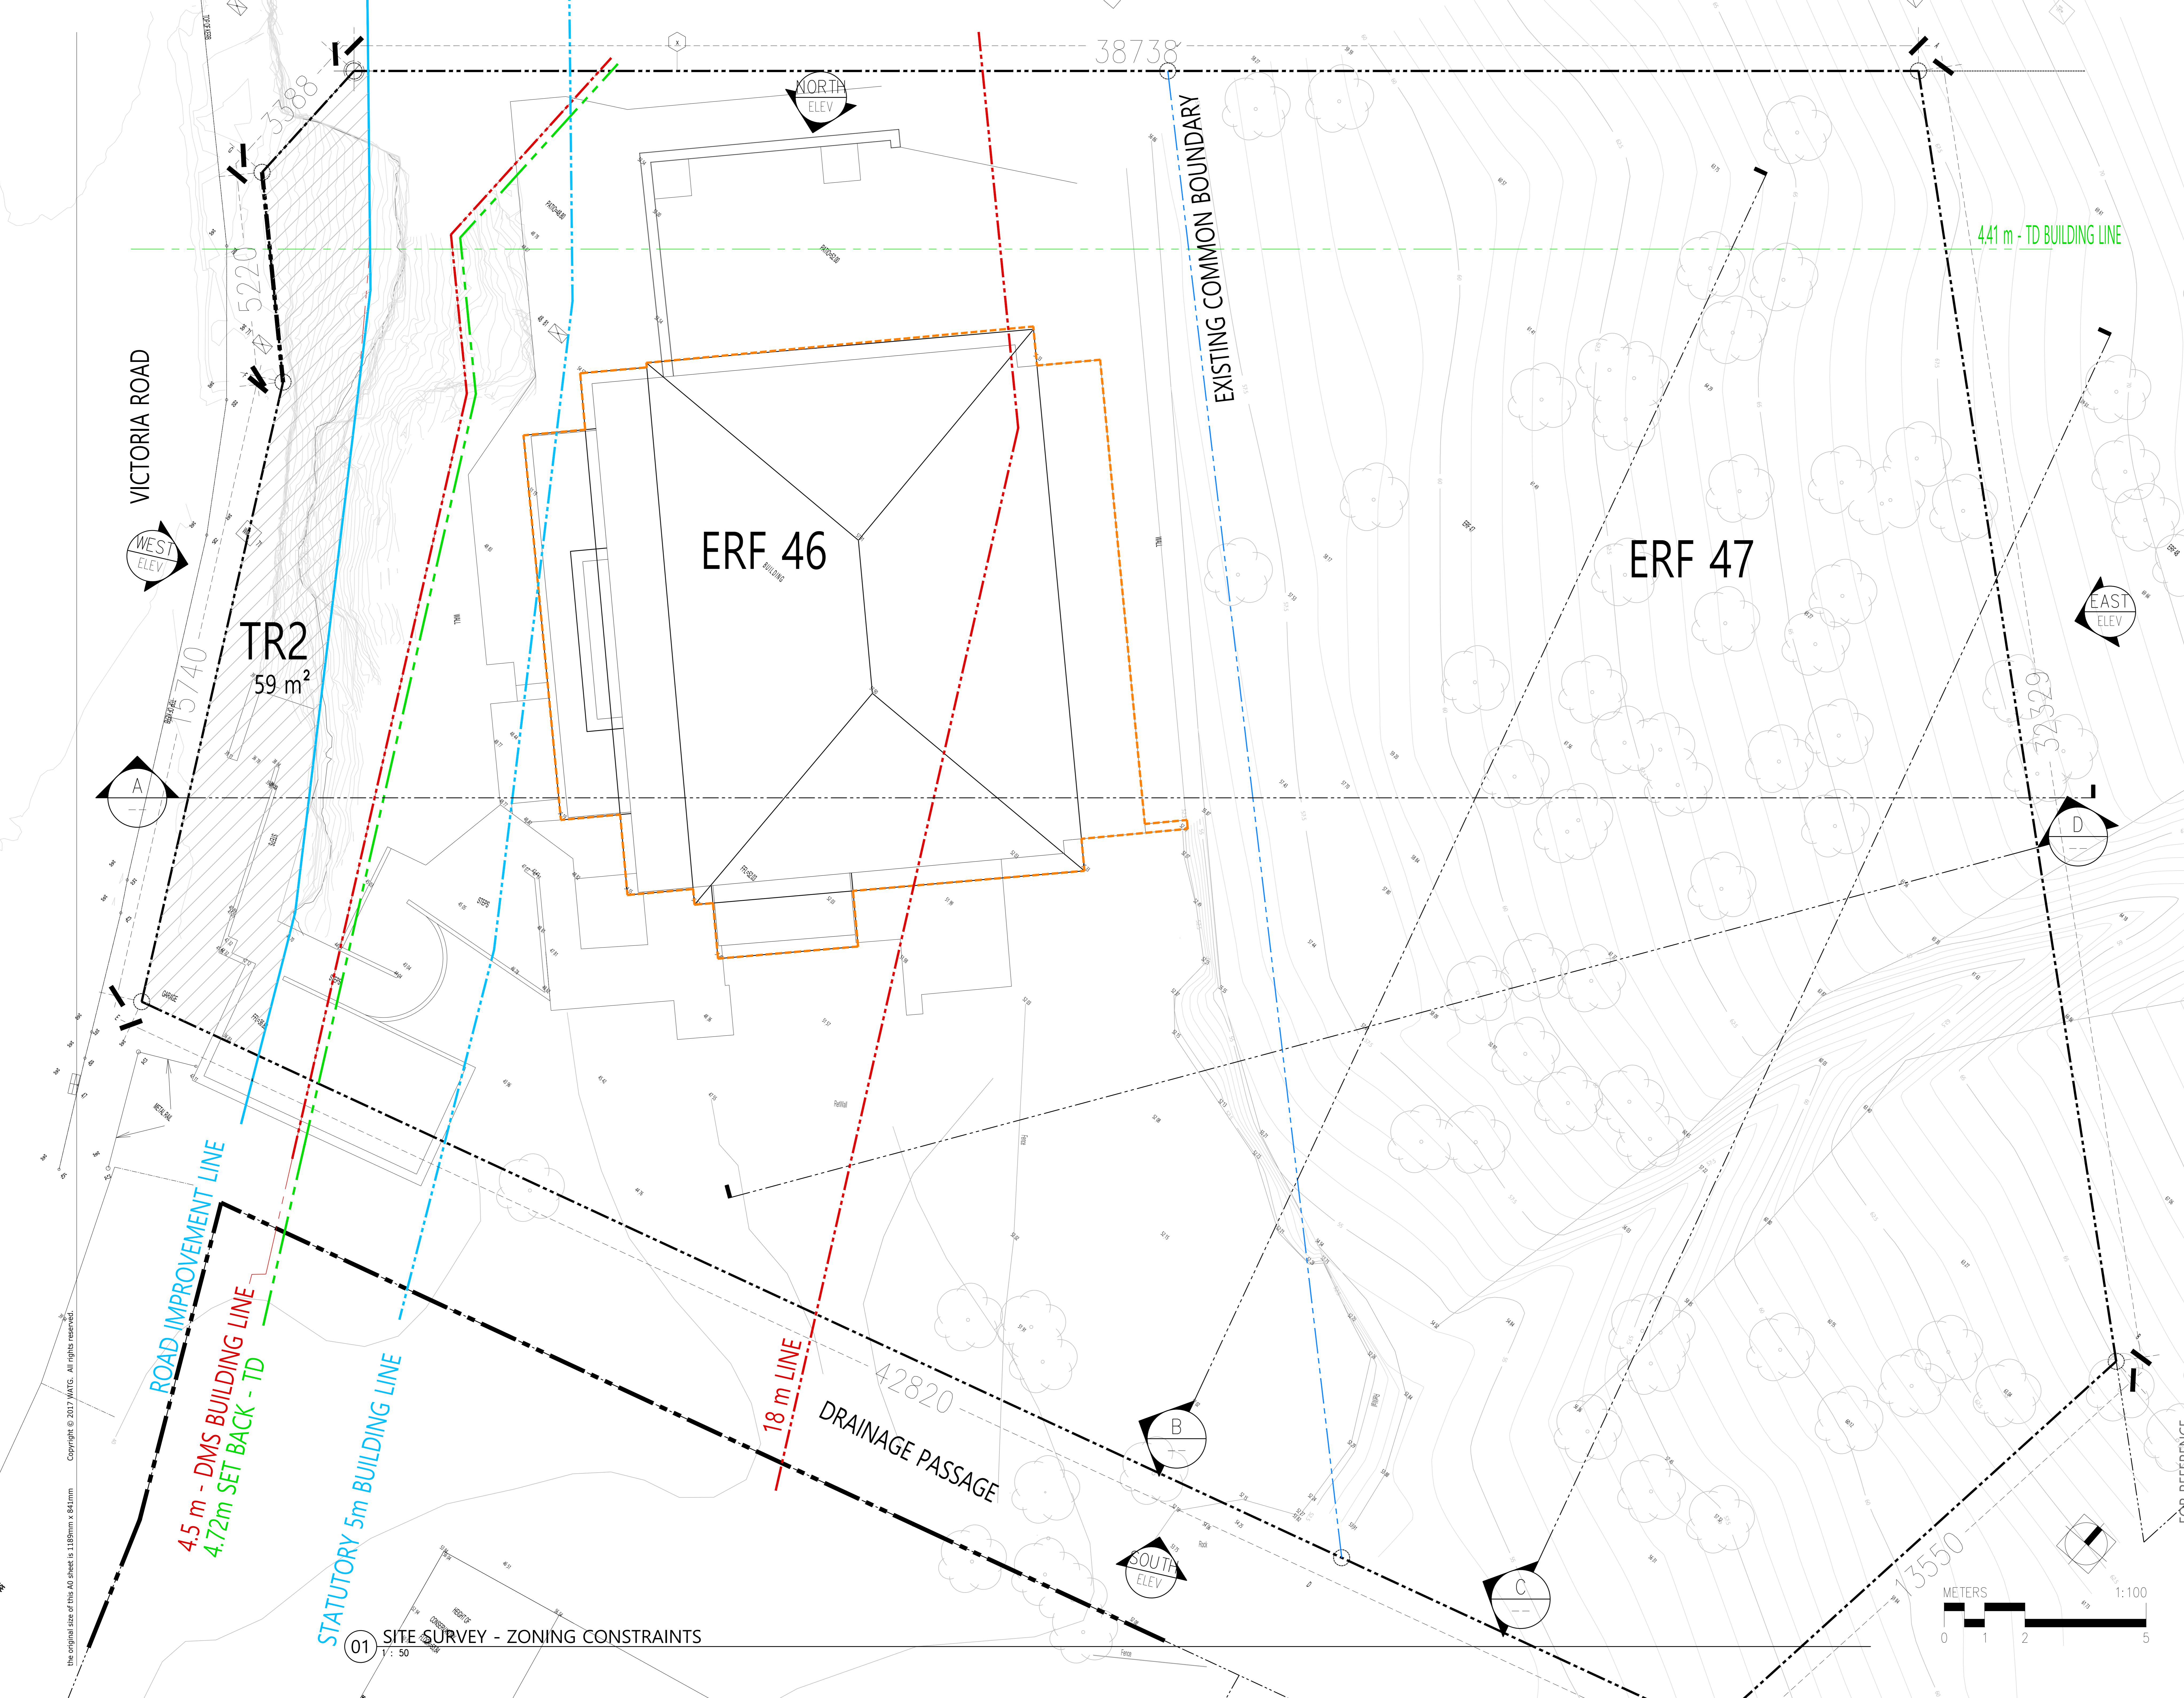

01 SITE SURVEY - ZONING CONSTRAINTS
 1: 50

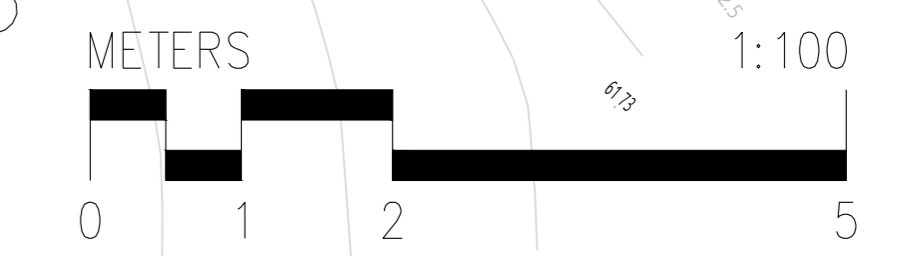

the original size of this A0 sheet is 1189mm x 841mm Copyright © 2017 WATG. All rights reserved.

FOR REFERENCE